


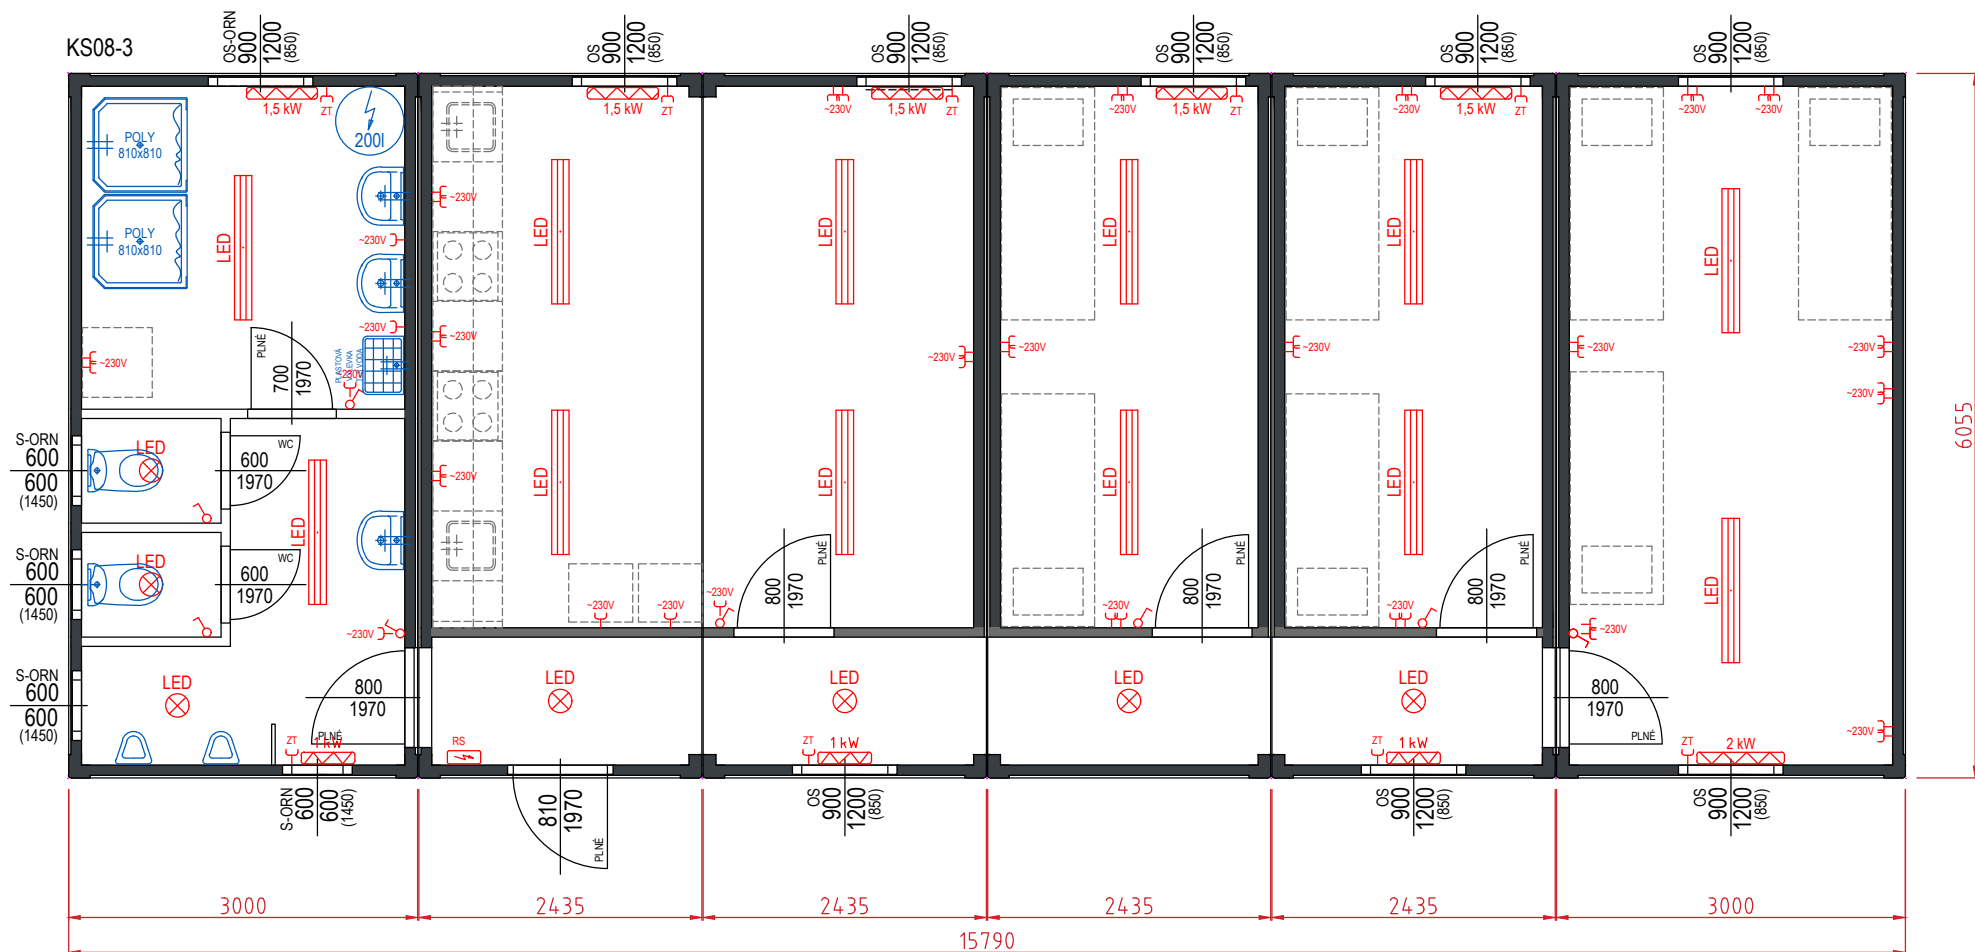

Datum: 21.03.2026

Projekt:

SESTAVA KONTEJNERŮ

15790 x 6055 x 2820 mm / 2500 mm

KS08-3 / 2026 / PD